
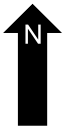
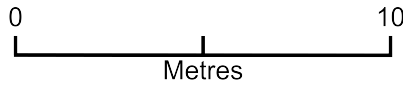


# 94 springfield road

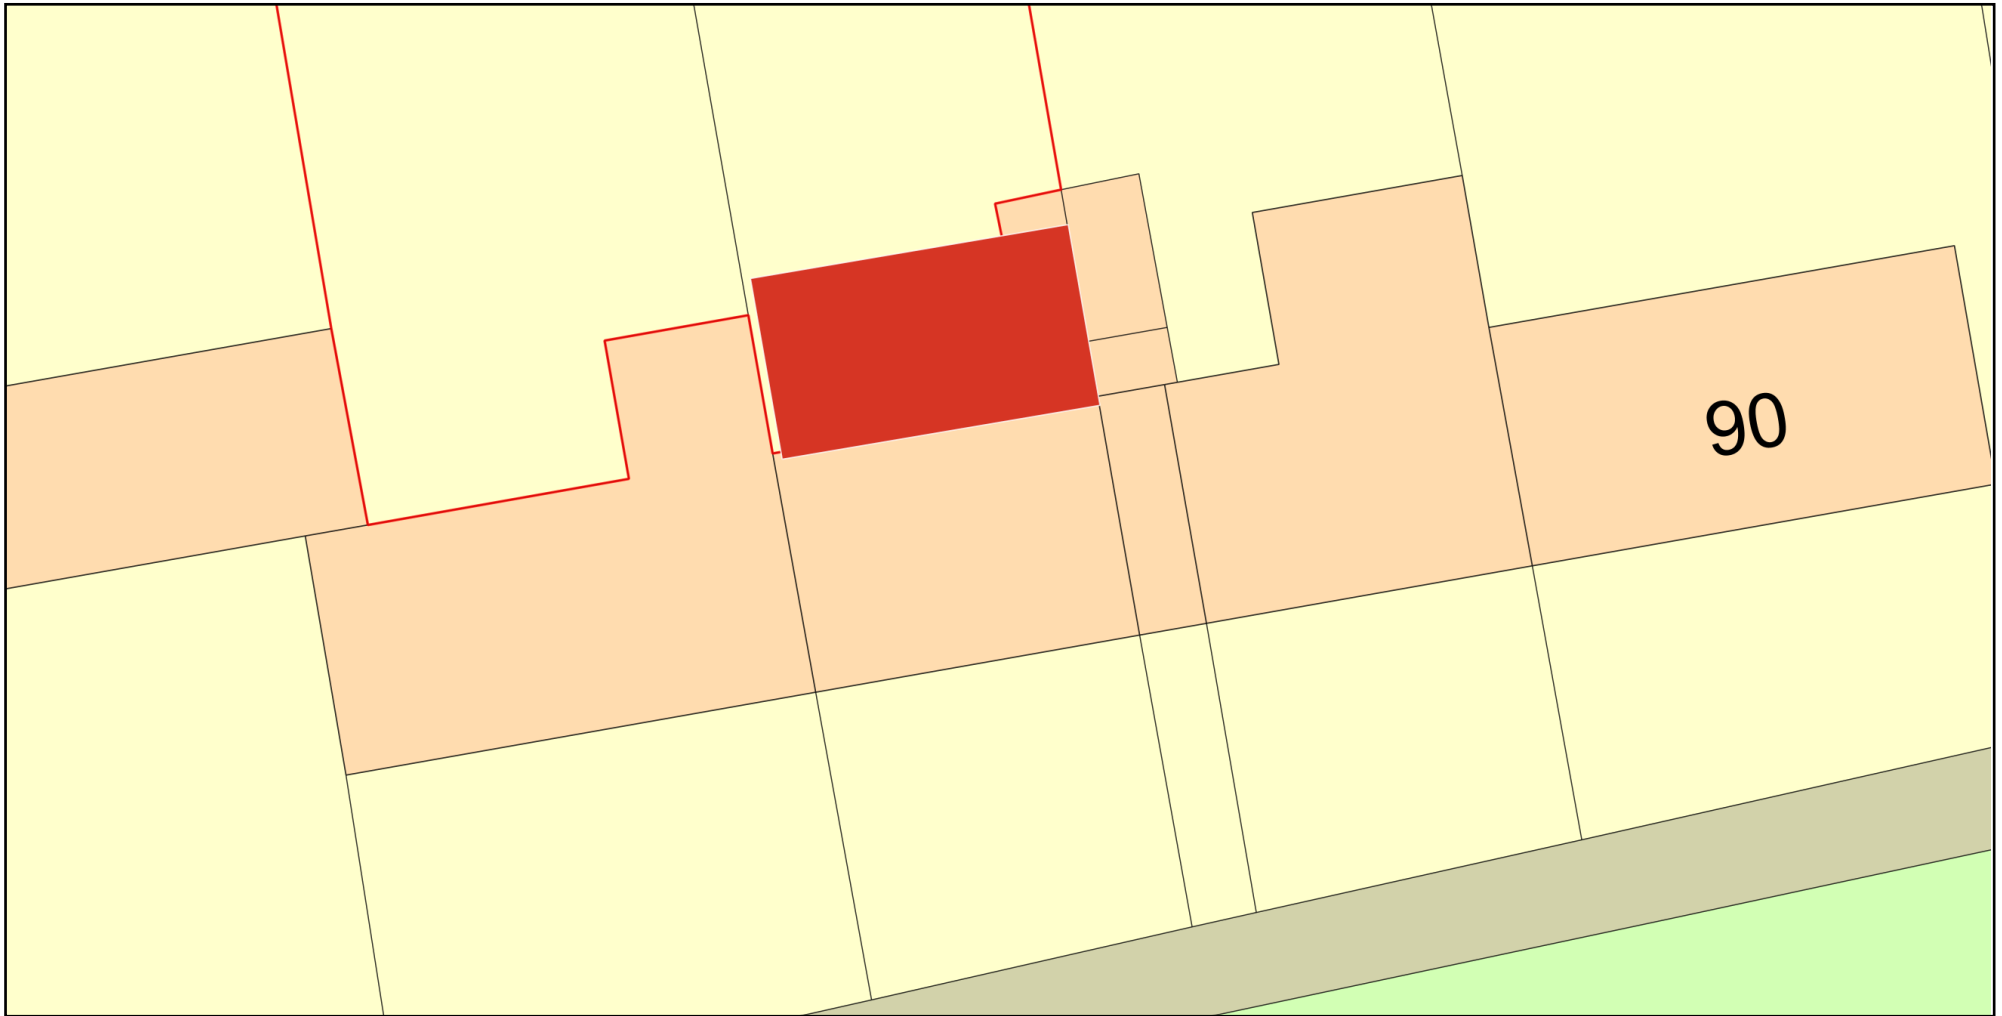

Plan Produced for: planning portal

Date Produced: 15 Oct 2025

Plan Reference Number: TQRQM25288203742032

Scale: 1:200 @ A4

LOC01